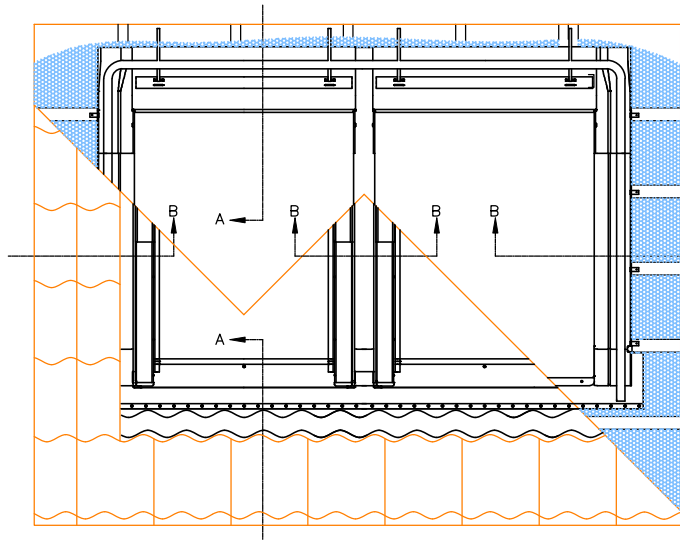
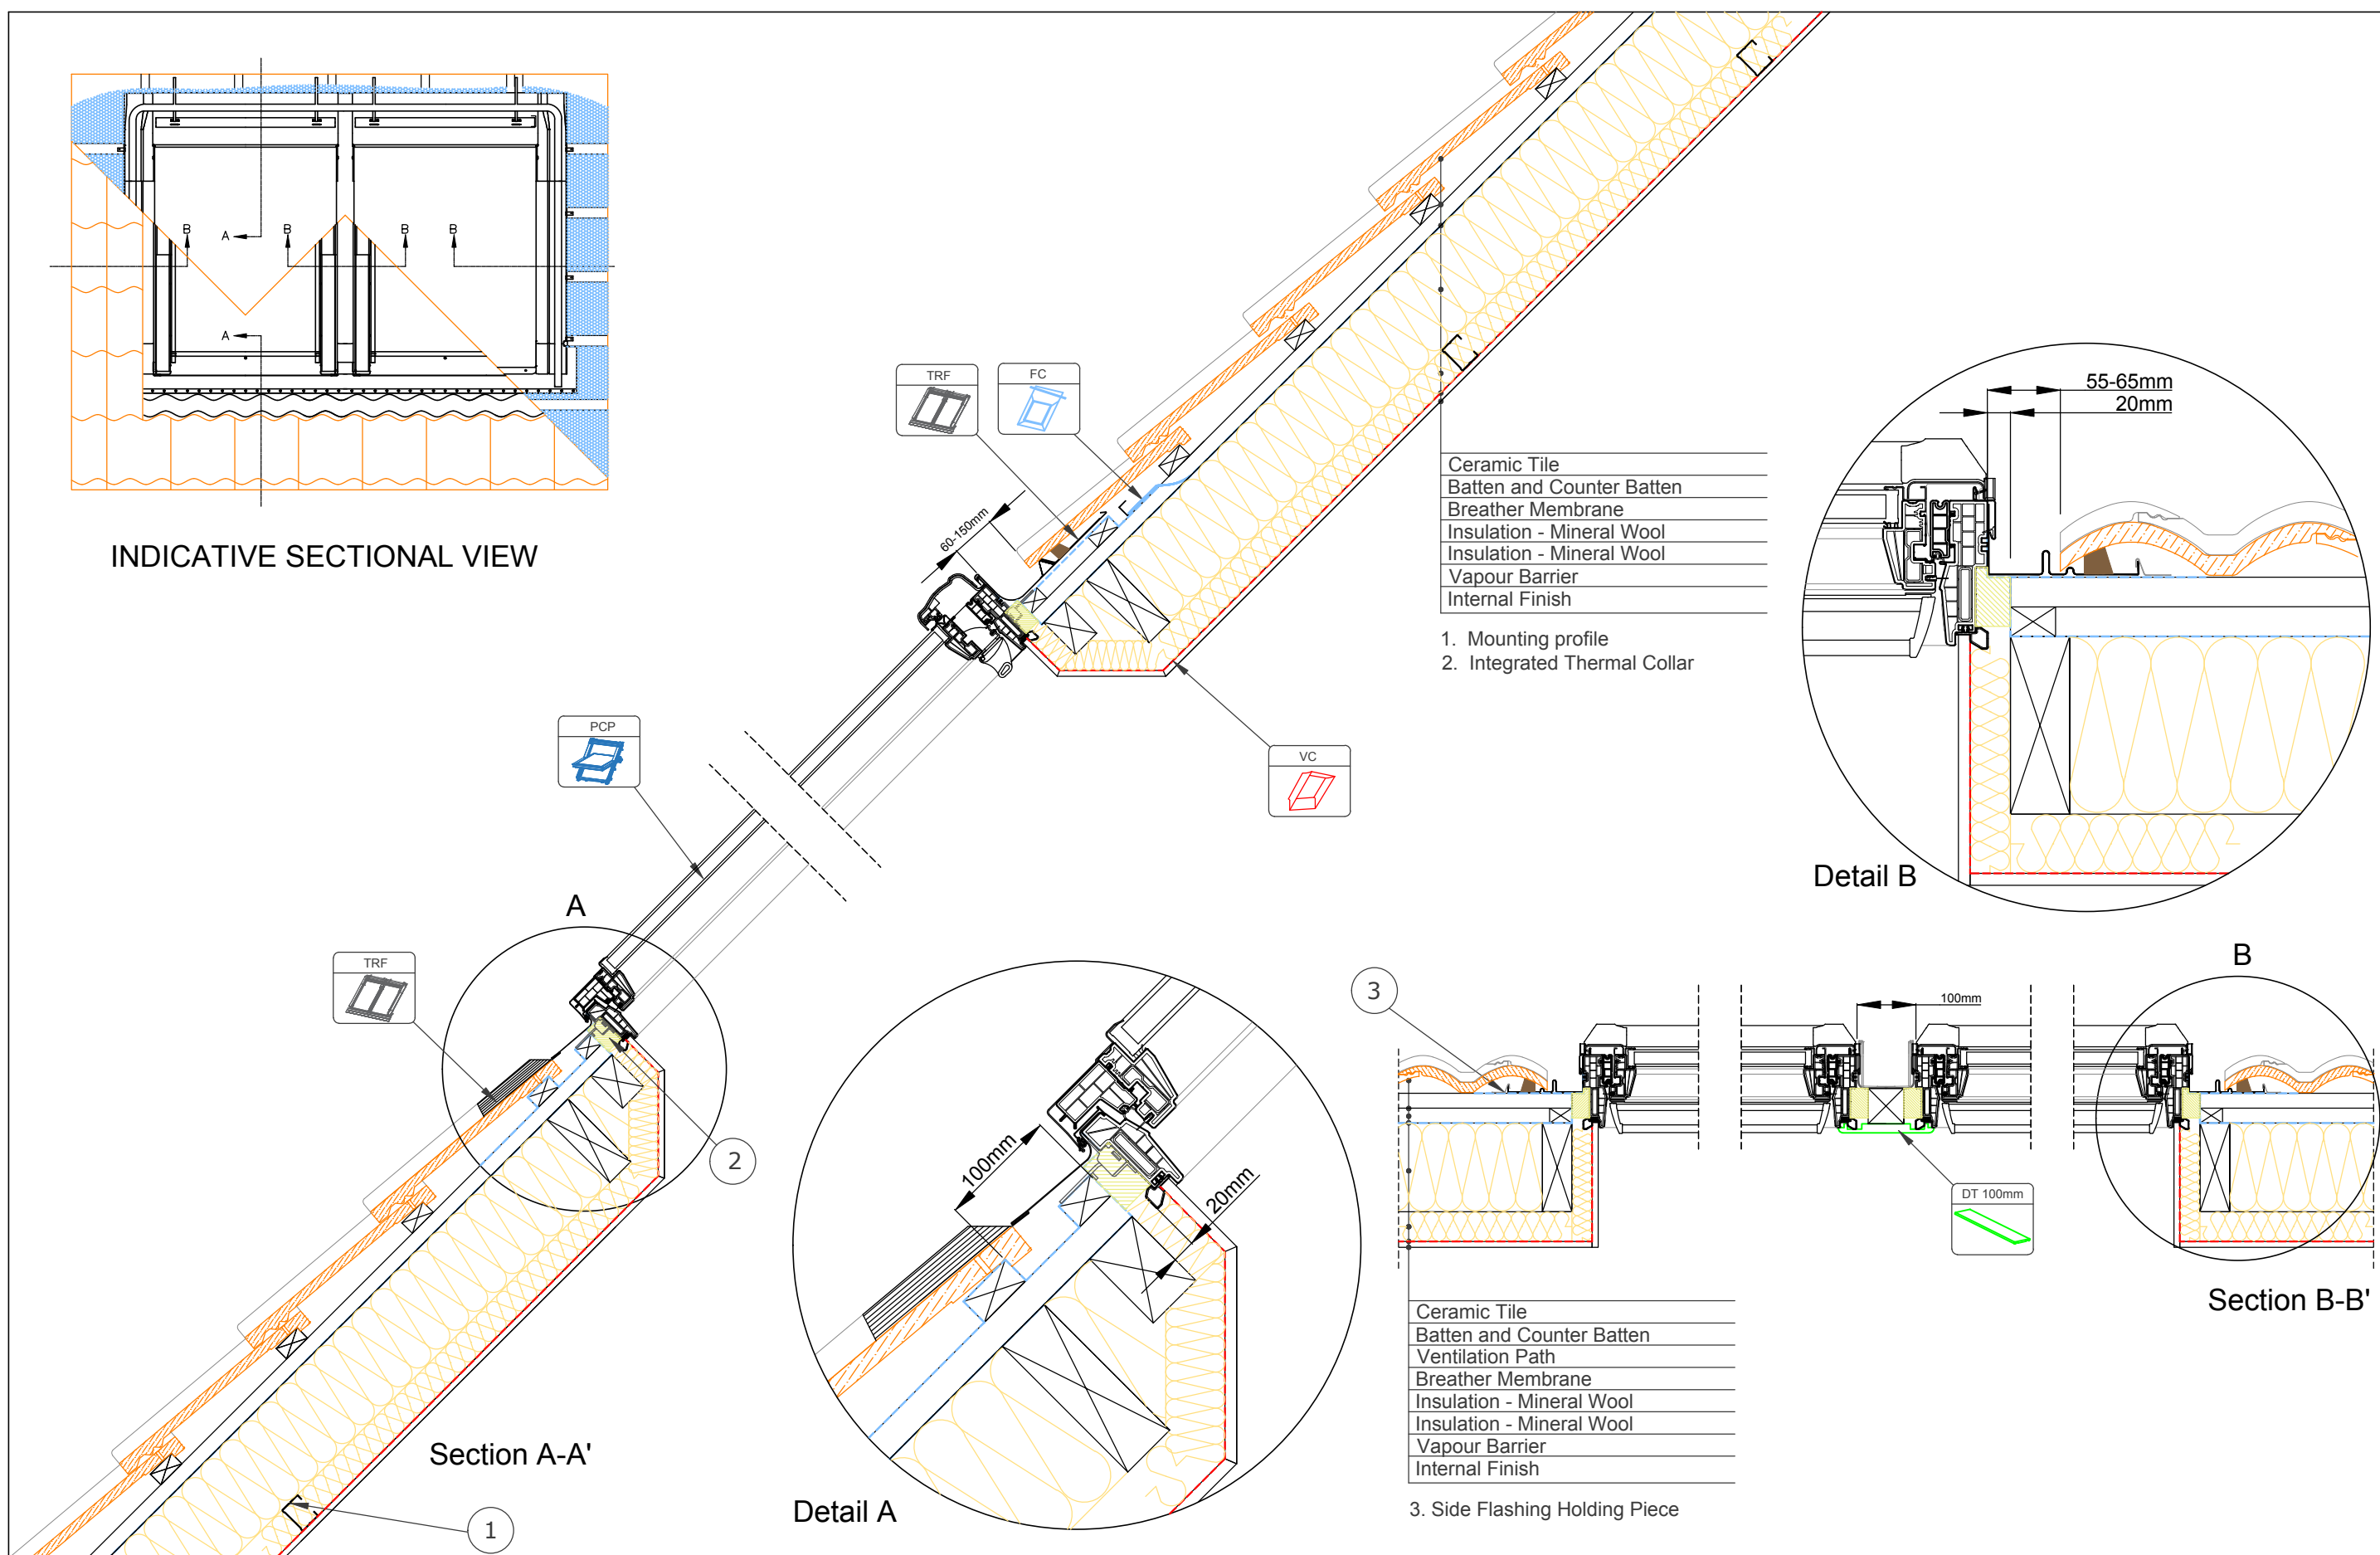


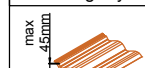
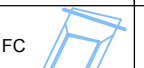
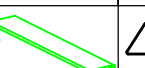
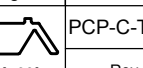


INDICATIVE SECTIONAL VIEW



www.keyliterateofwindows.com
E-Mail: info@keylite.co.uk
Tel: 028 8675 8921 Fax: 028 8675 8923
Keylite Roof Windows Ltd, Derryloran Industrial Estate, Cookstown,
County Tyrone, Northern Ireland BT80 9LU.

 This drawing is for informational-demonstrative purposes only
and as such cannot constitute a basis for performance.
All dimensions presented in this drawing should be verified on site.
Roof constructions needs to be right with current building regulations.
Keylite is not responsible for or the installation quality on the roof.
Documentation only for personal use. Copying and sharing without permission is prohibited.

Roofing Style	Window	Flashing	Felt Collar	Vapour Collar	Decoration Trim	Angle	DWG No.	Scale	Format
	PCP 	TRF 	FC 	VC 	DT 100mm 	 20° - 90°	PCP-C-TRF-100DT Rev. B 2021	1:5 1:10 1:20	A3