



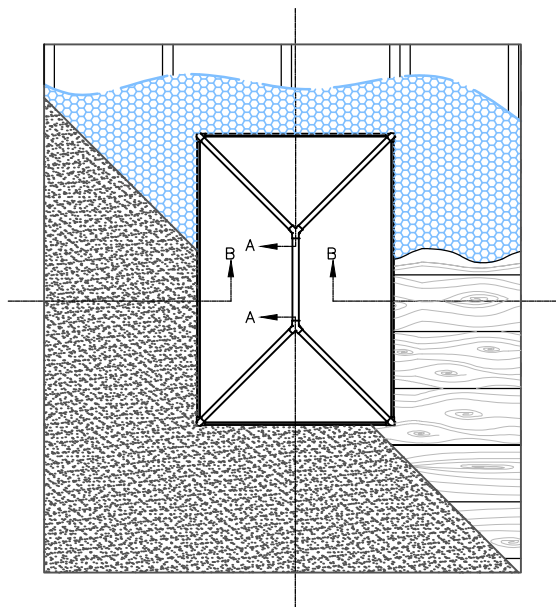


INDICATIVE SECTIONAL VIEW

A

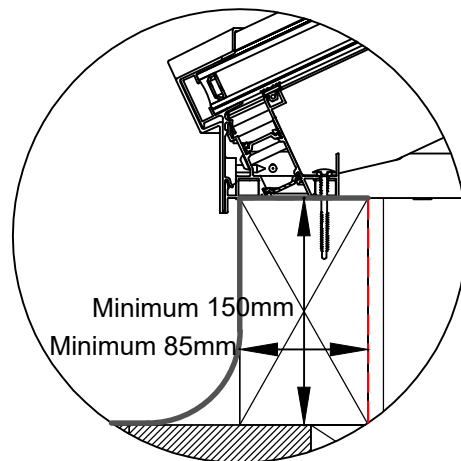


Detail B
1:5

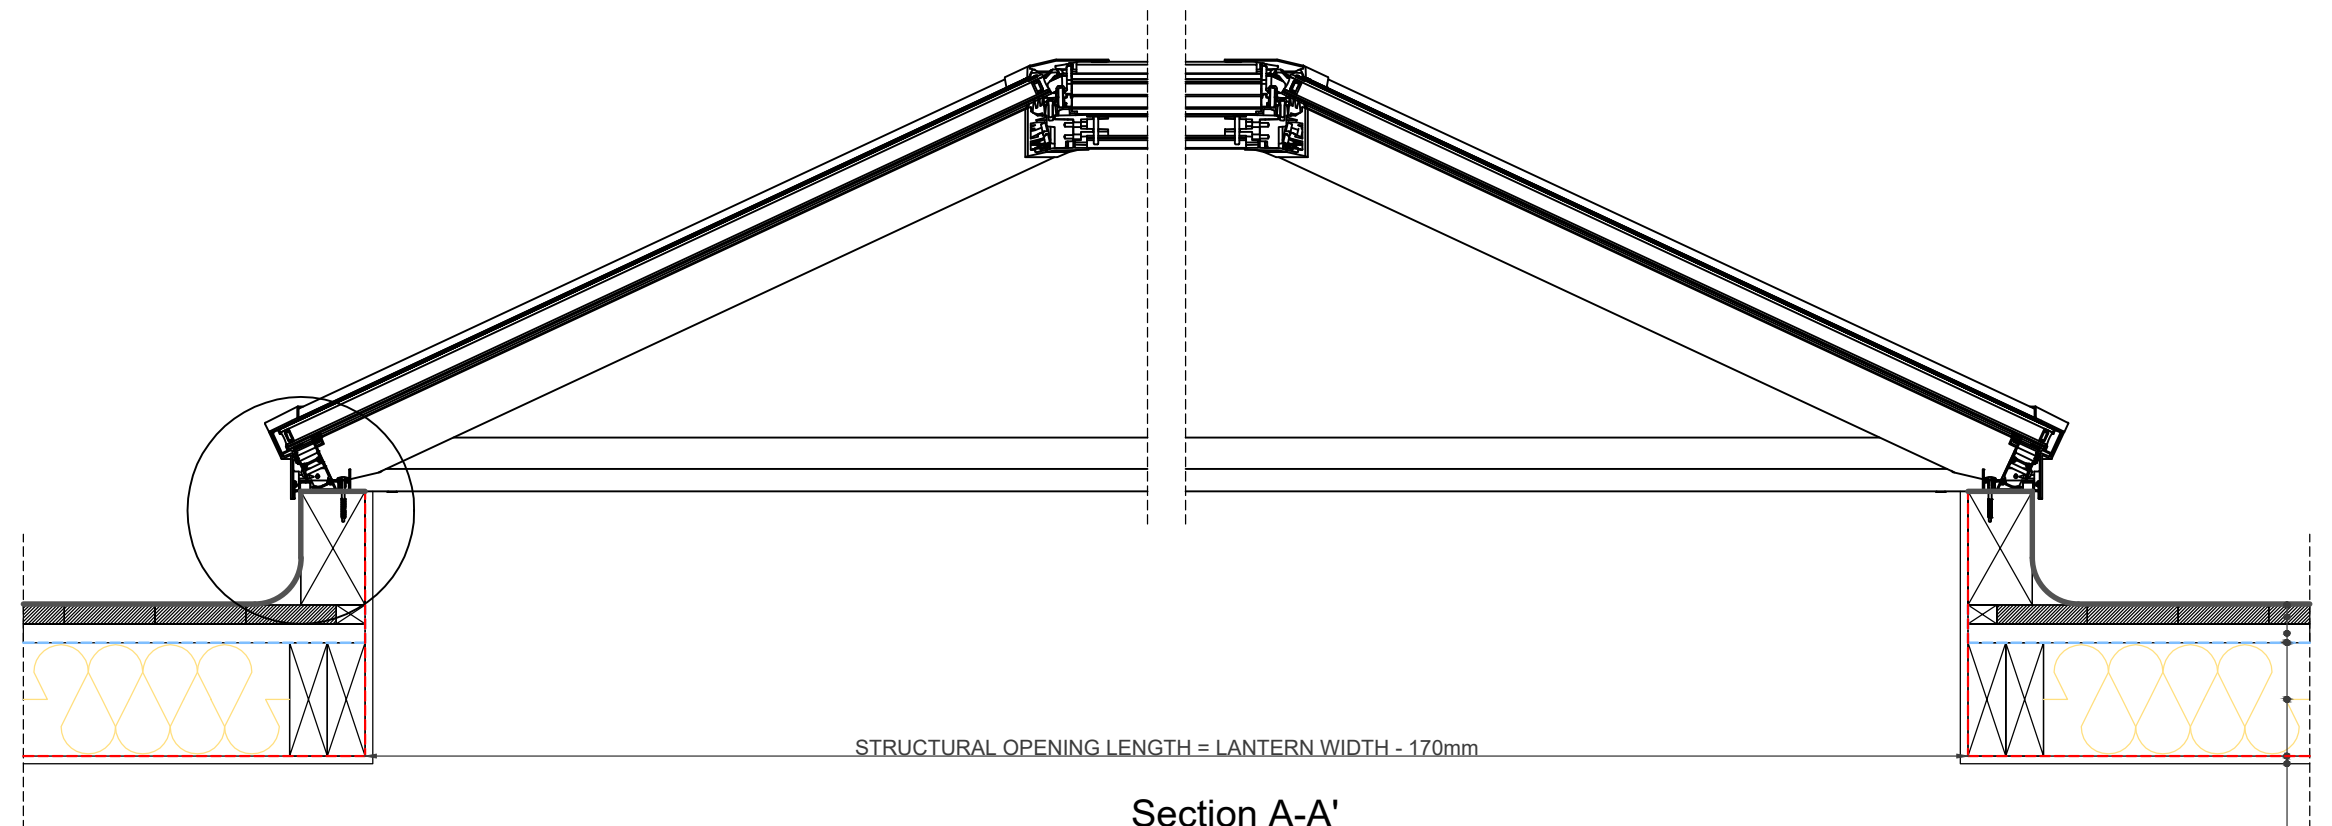

Section A-A'
1:10

Trocal
Wooden Boarding
Counter Batten/Ventilation Path
Breather Membrane
Insulation - Mineral Wool
Vapour Barrier
Internal Finish


B

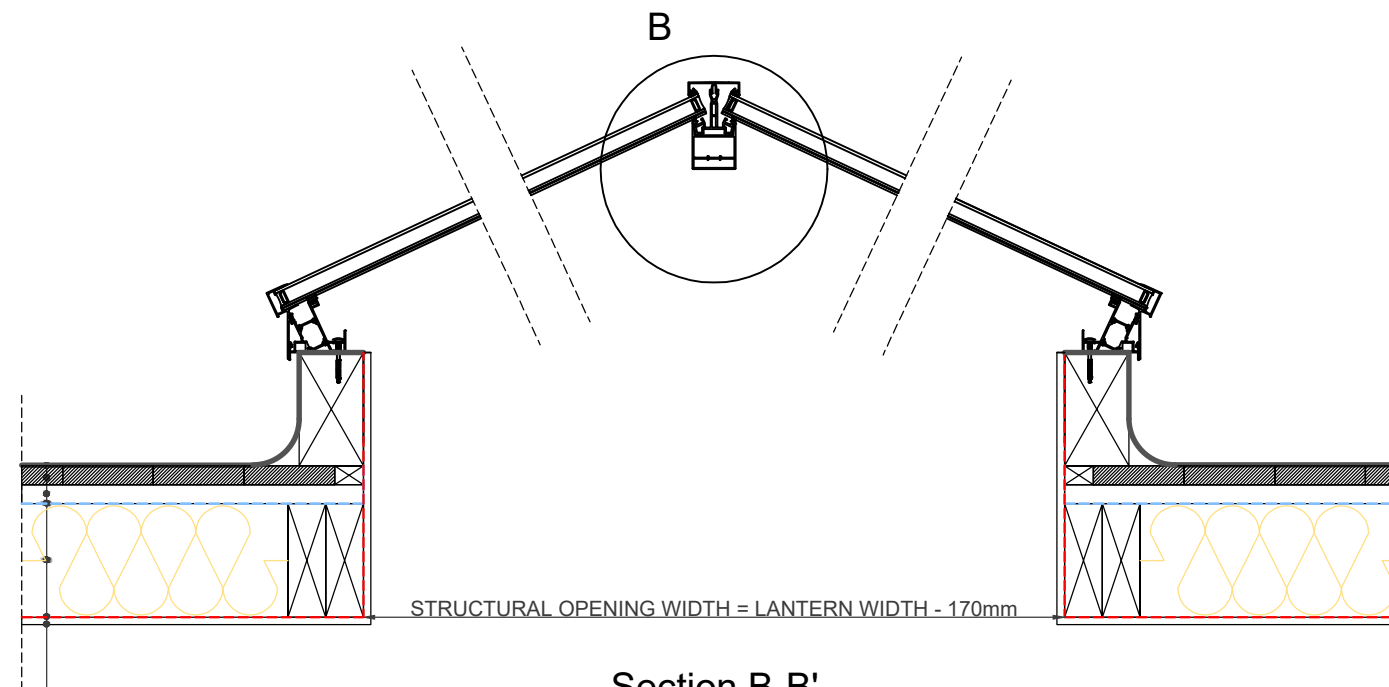

Section B-B'
1:10

Trocal
Wooden Boarding
Counter Batten/Ventilation Path
Breather Membrane
Insulation - Mineral Wool
Vapour Barrier
Internal Finish

B

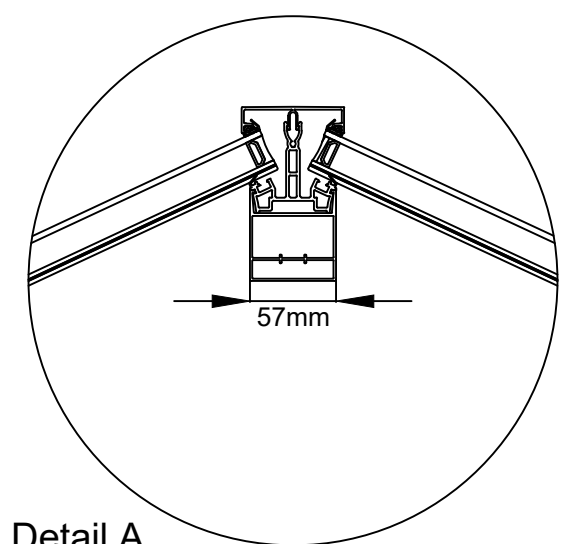

Detail A
1:5

