




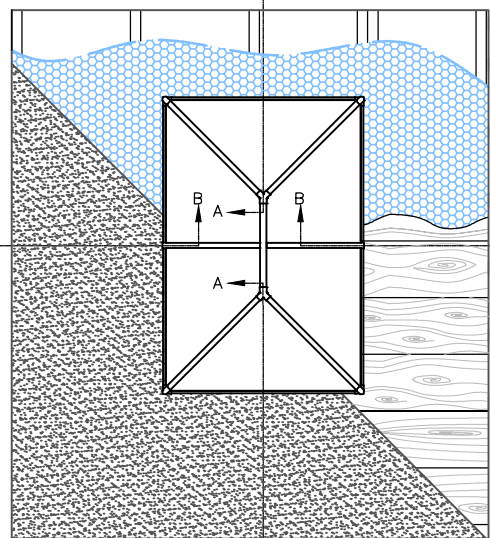

INDICATIVE SECTIONAL VIEW

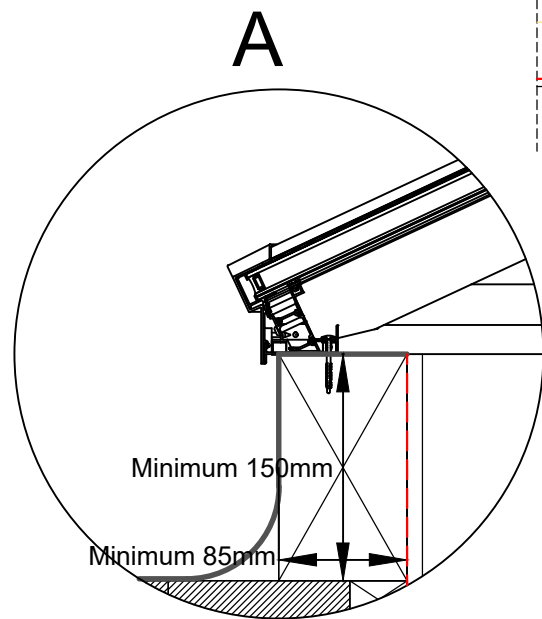


Detail B
1:5

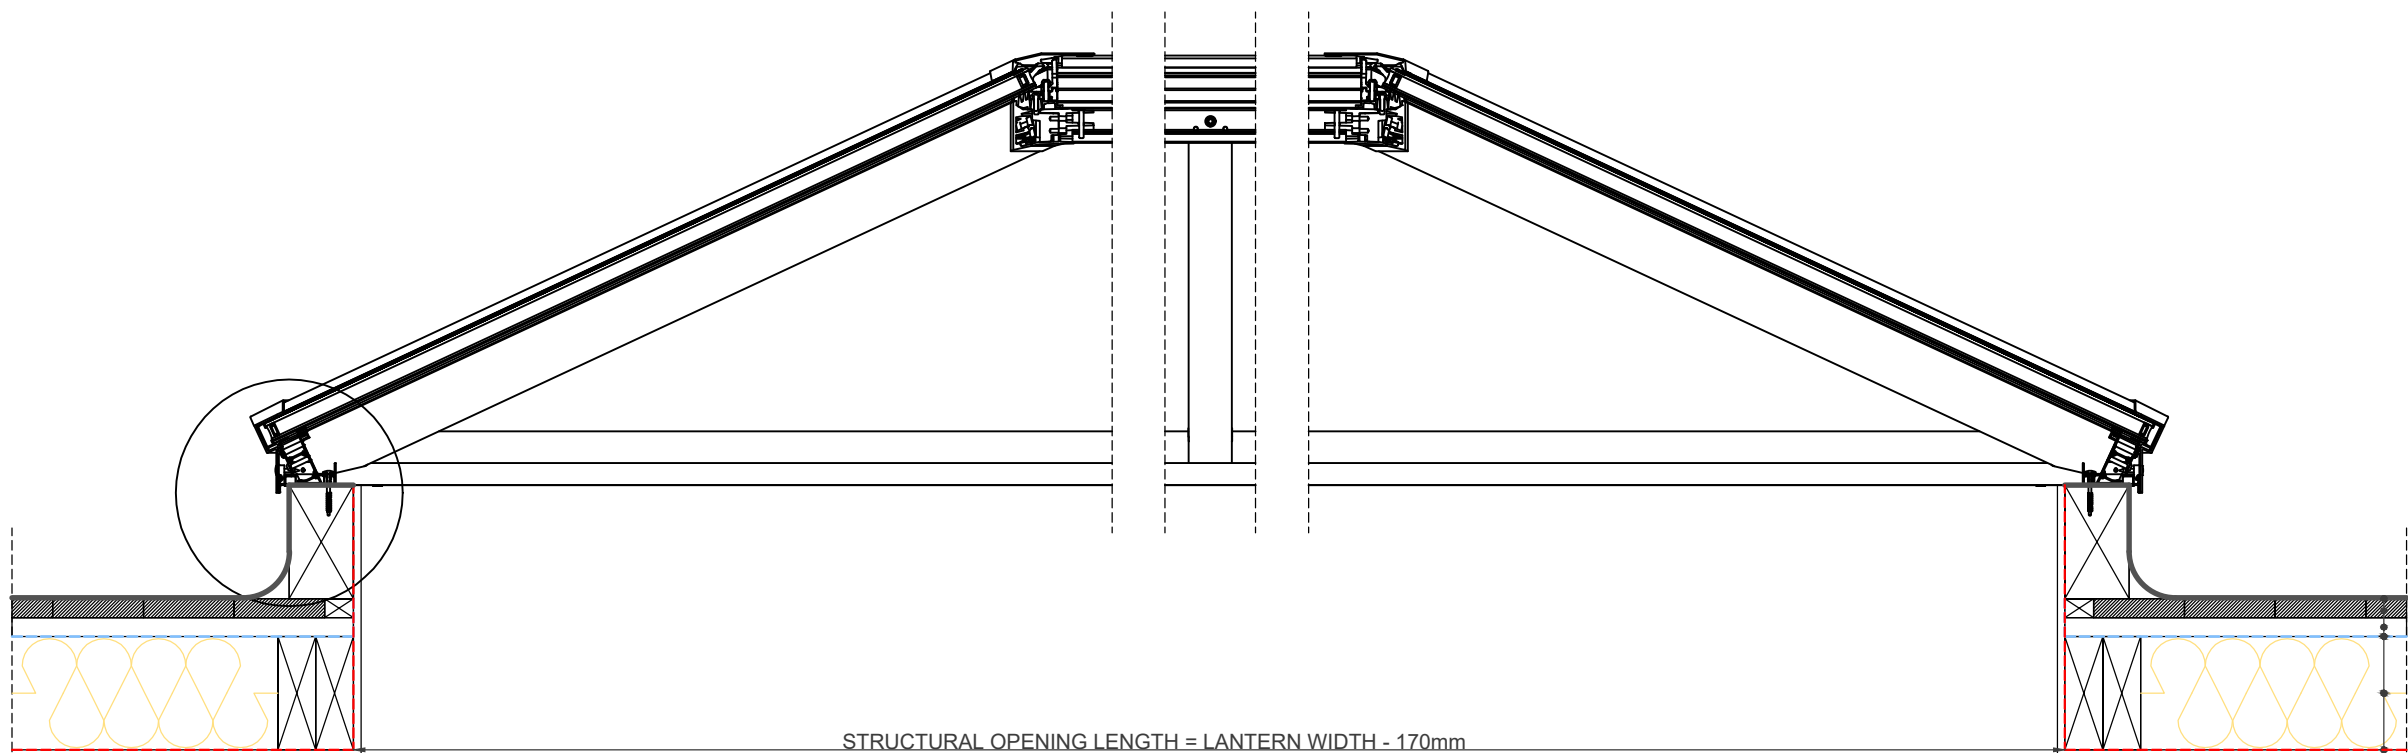


Section A-A'
1:10

Trocal
Wooden Boarding
Counter Batten/Ventilation Path
Breather Membrane
Insulation - Mineral Wool
Vapour Barrier
Internal Finish

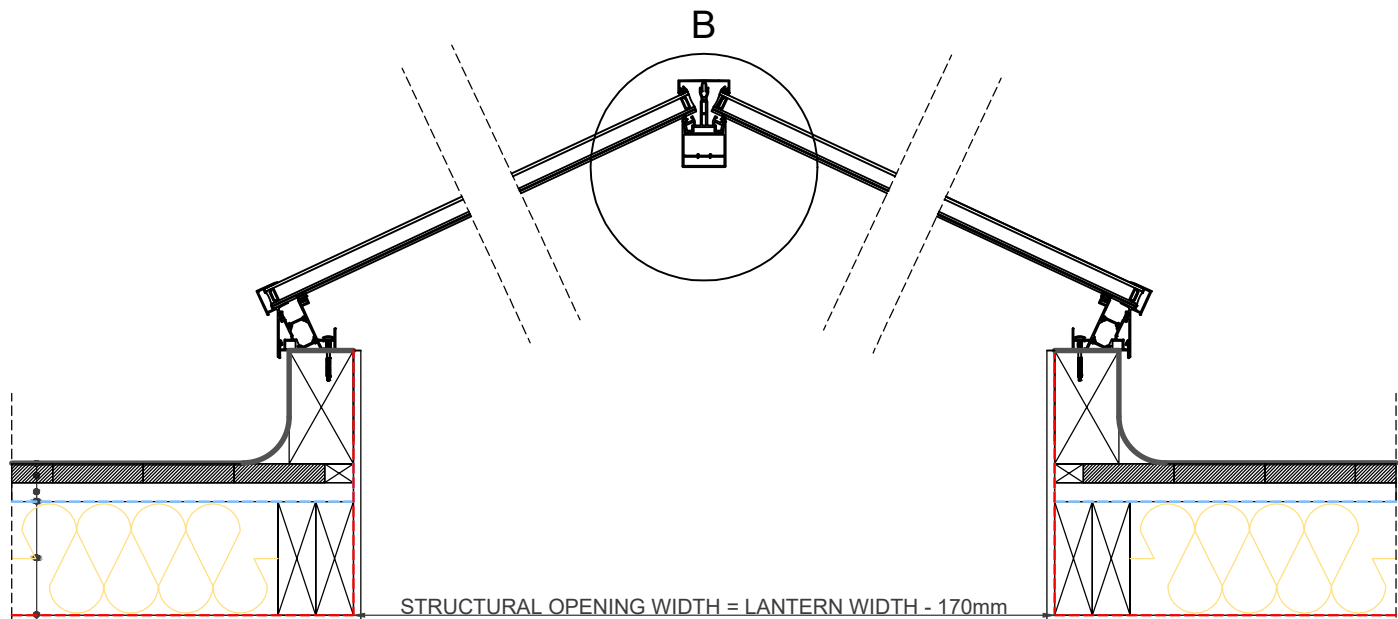

Section B-B'
1:10

Trocal
Wooden Boarding
Counter Batten/Ventilation Path
Breather Membrane
Insulation - Mineral Wool
Vapour Barrier
Internal Finish

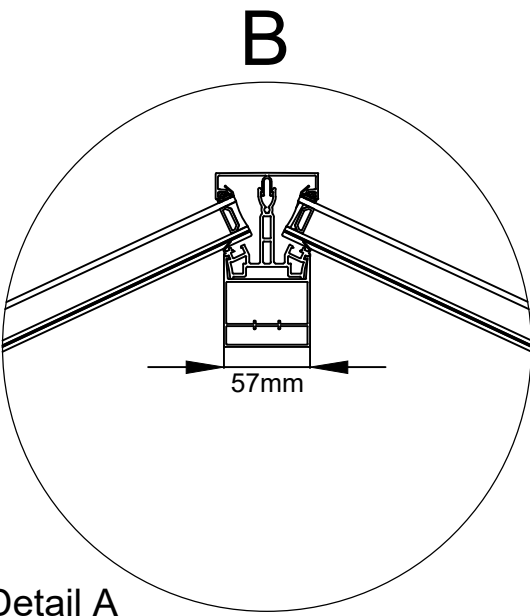

Detail A
1:5

