




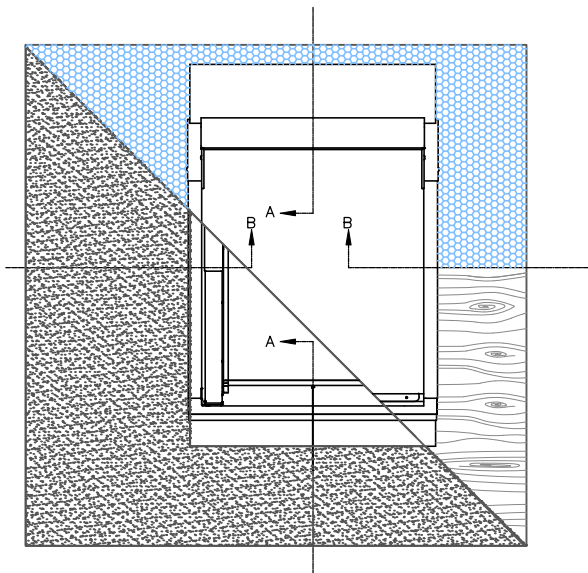


INDICATIVE SECTIONAL VIEW

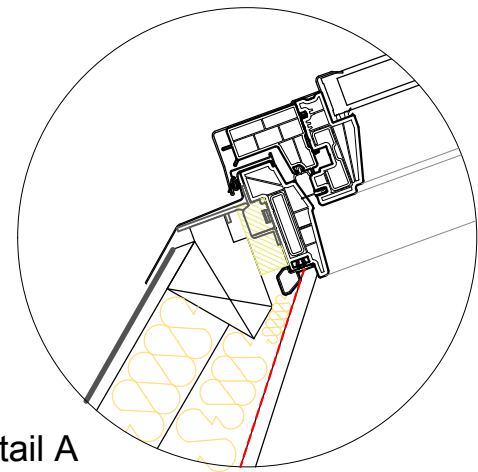

Detail A
1:5

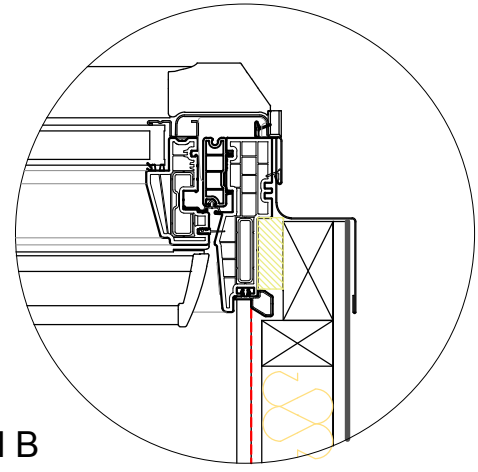

Detail B
1:5

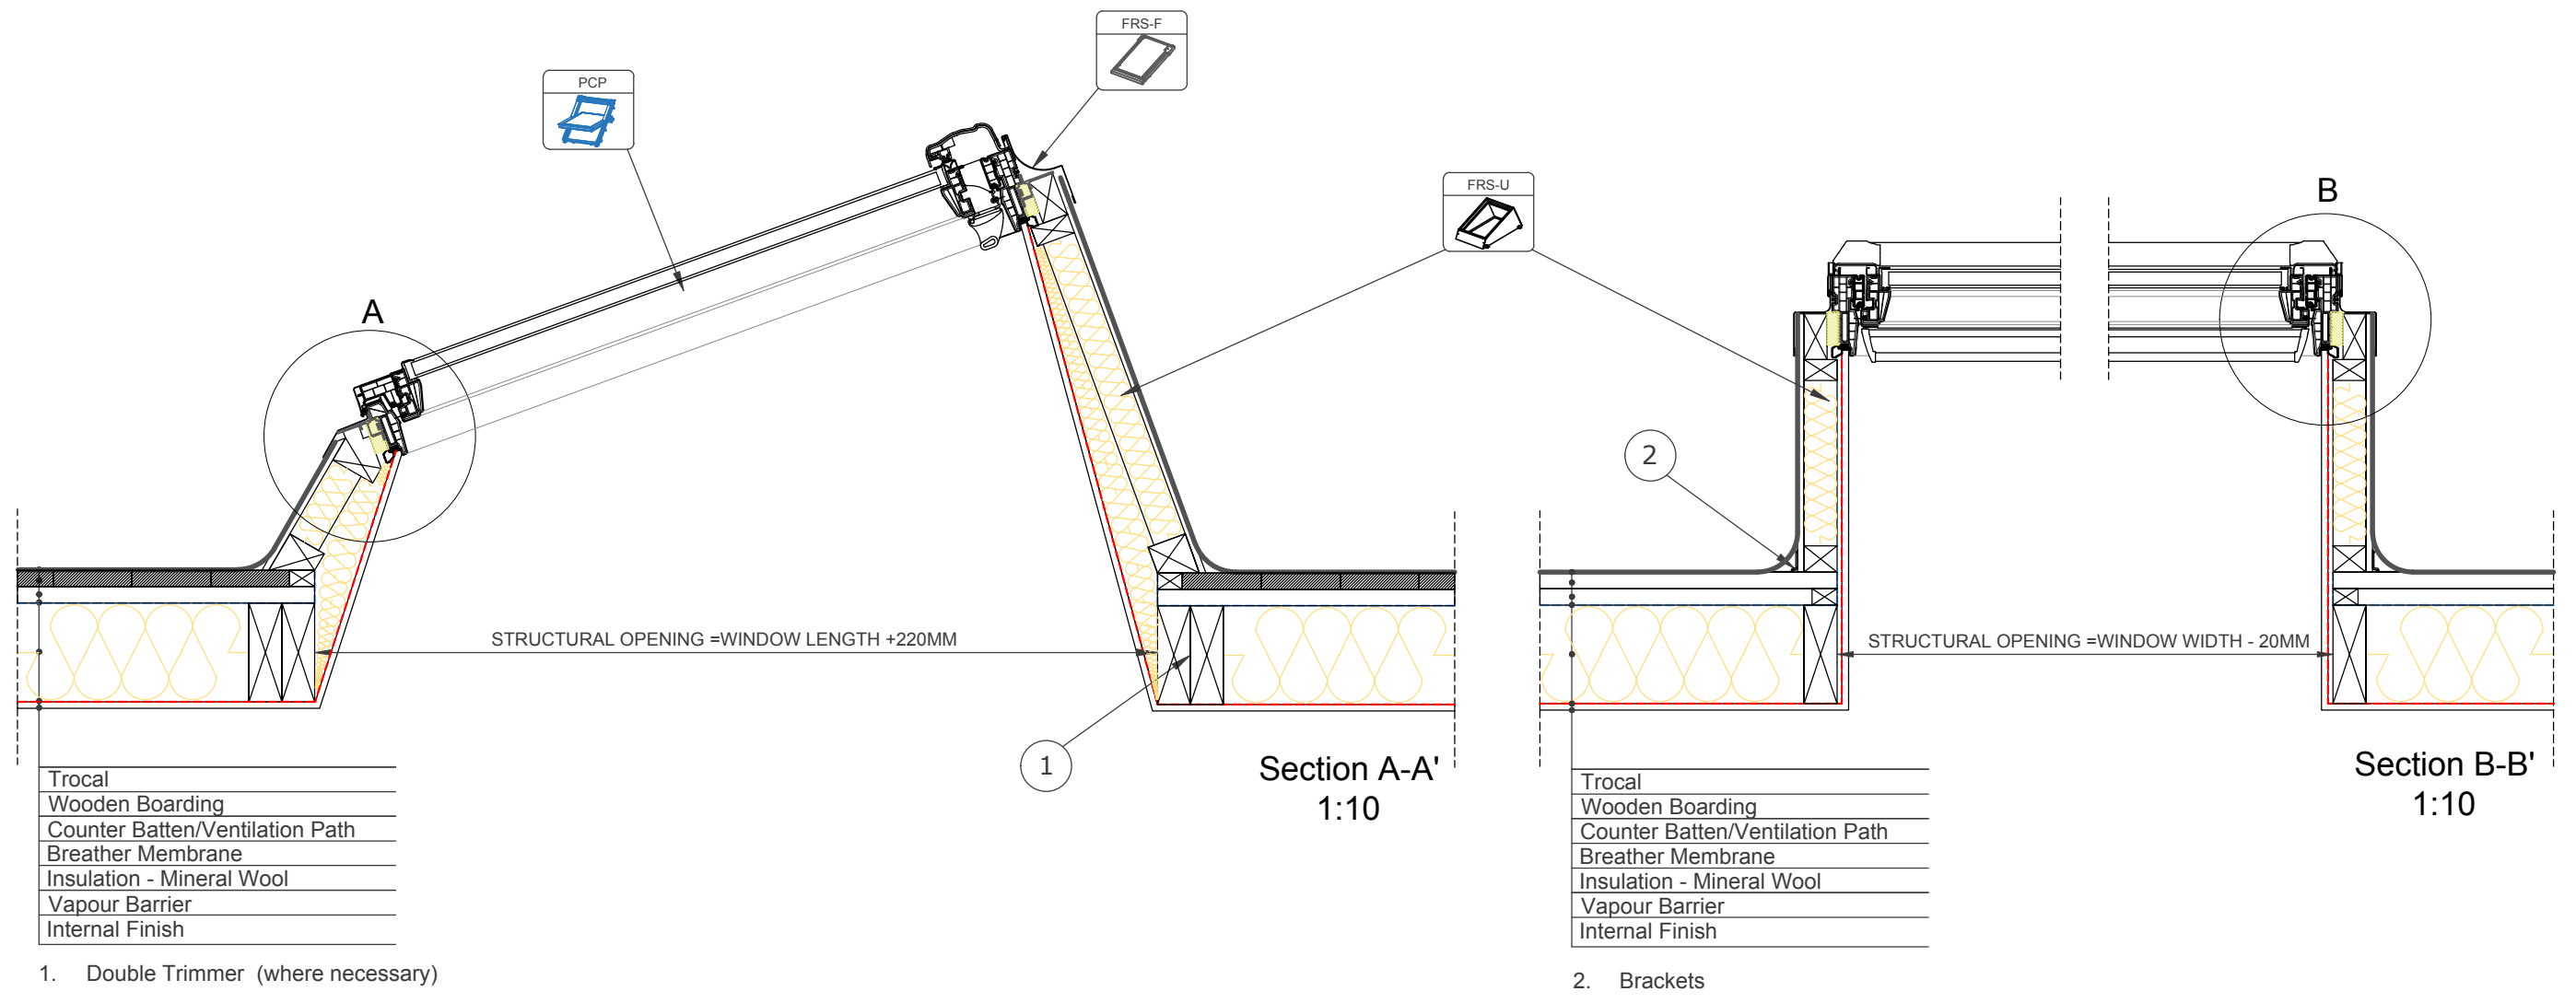

www.keyliterateofwindows.com
E-Mail: info@keylite.co.uk
Tel: 028 8675 8921 Fax: 028 8675 8923
Keylite Roof Windows Ltd, Derryloran Industrial Estate, Cookstown,
County Tyrone, Northern Ireland BT80 9LU.

This drawing is for informational-demonstrative purposes only and as such cannot constitute a basis for performance. All dimensions presented in this drawing should be verified on site. Roof constructions needs to be right with current building regulations. Keylite is not responsible for or the installation quality on the roof. Documentation only for personal use. Copying and sharing without permission is prohibited.

Roofing Style	Window	Flashing	Upstand	Angle	DWG No.	Scale	Format
Trocal 0°- 90°	PCP 15°- 90°	FRS-F 0°- 15°	FRS-U 0°- 15°	0°- 15°	PCP-FRS Rev. A 2020	1:5 1:10 1:20	A3